


M = 1 : 200 / 100


1 - KM 71,000

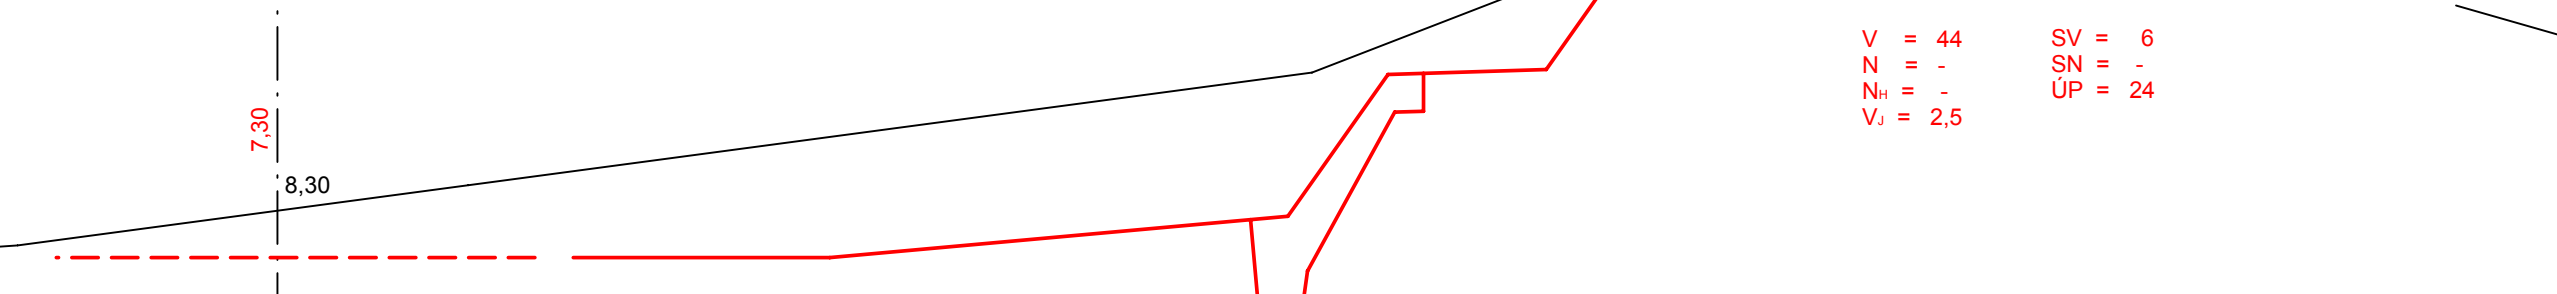


2 - KM 71,050




3 - KM 71,100

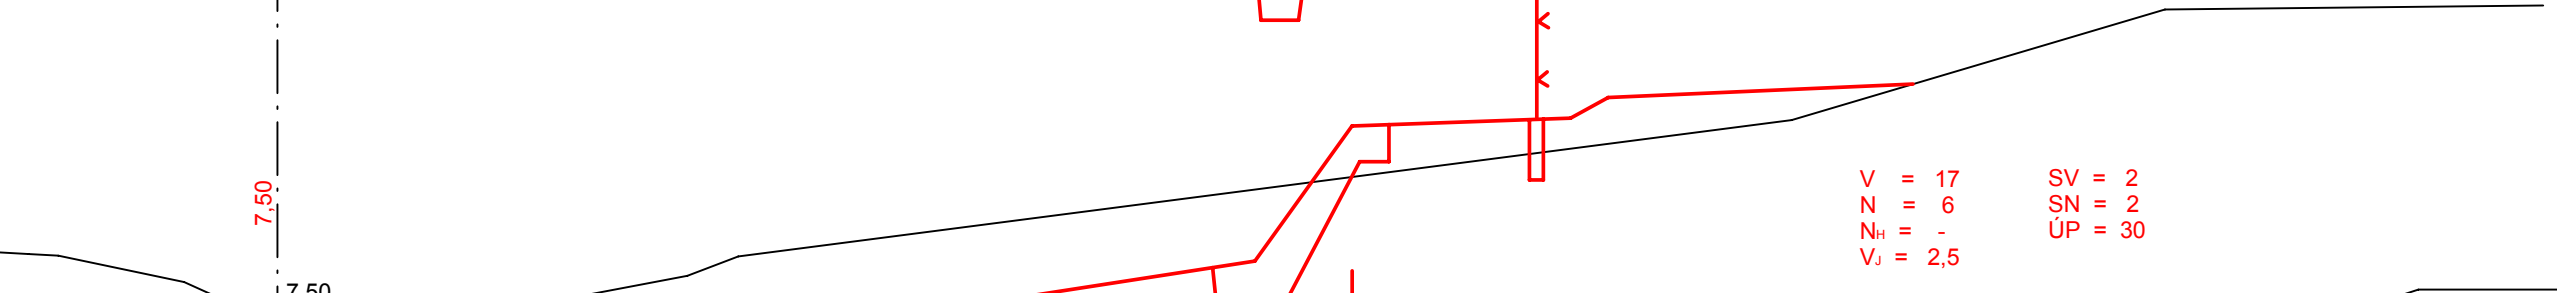


4 - KM 71,150

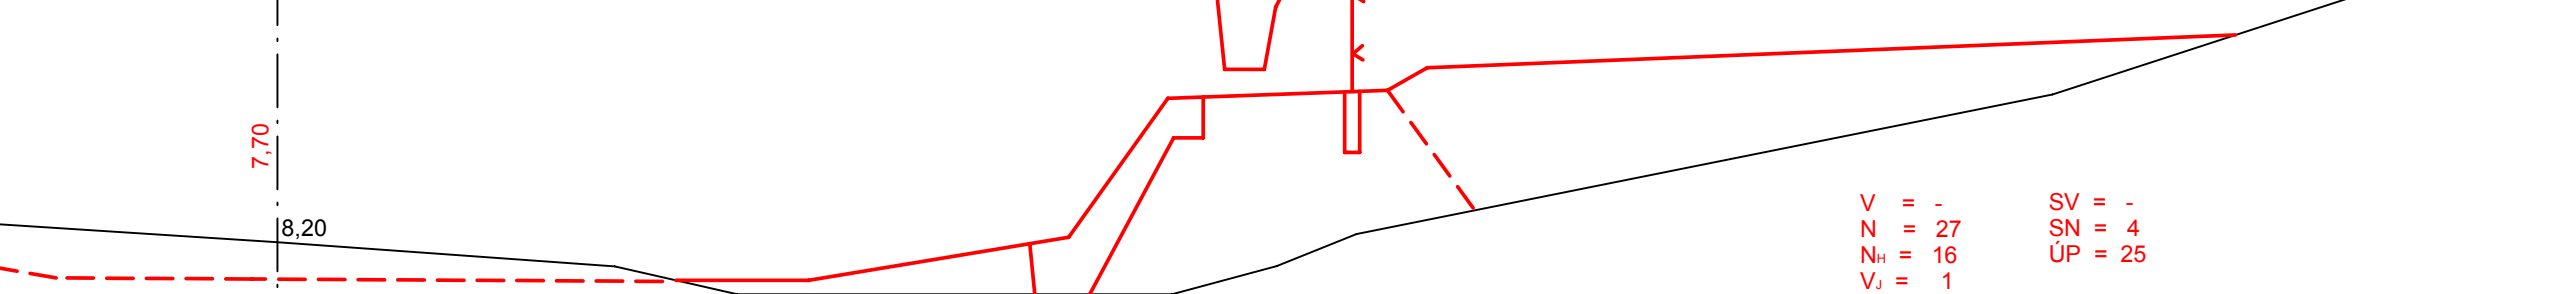

5 - KM 71,200

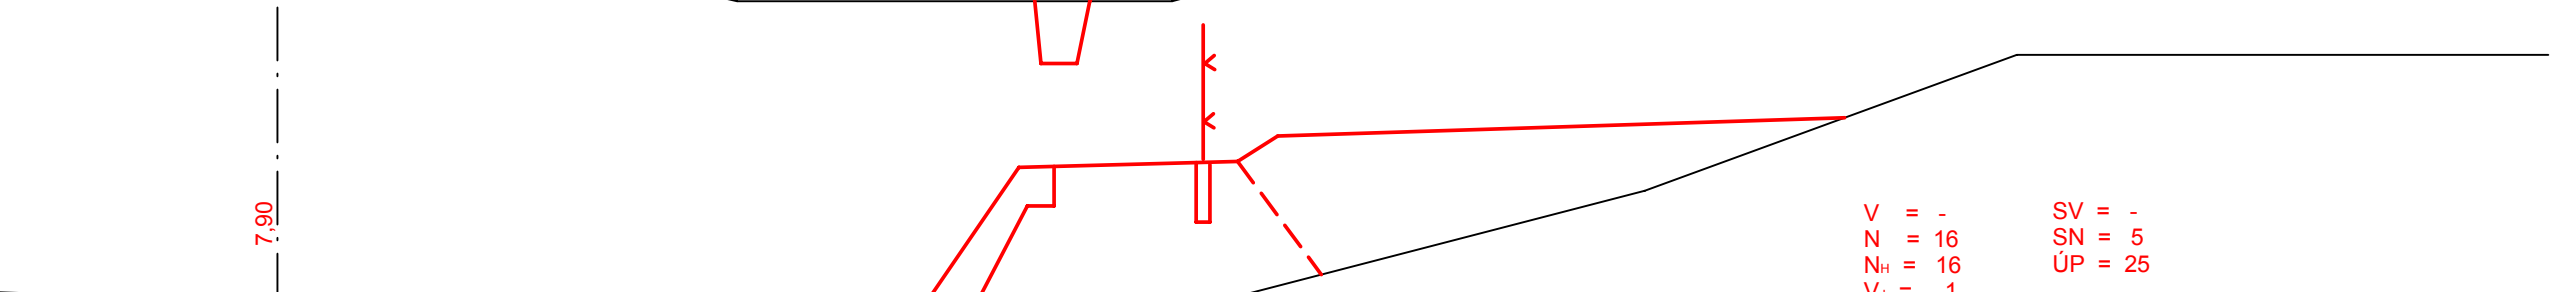


6 - KM 71,250

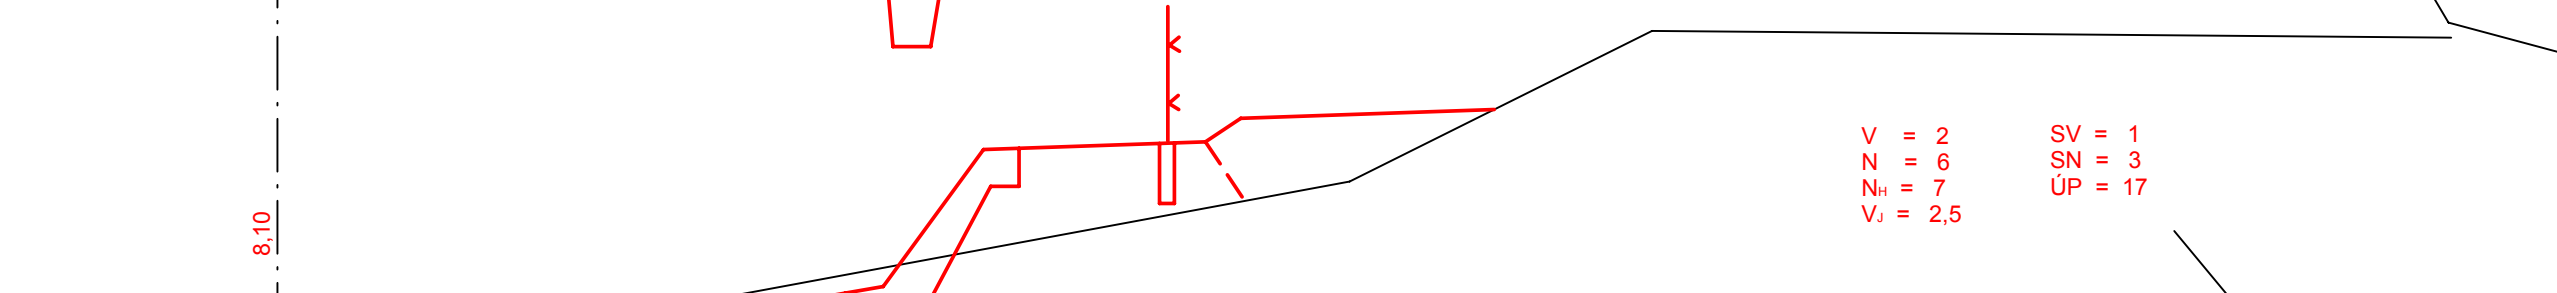


M = 1 : 200 / 100


7 - KM 71,300

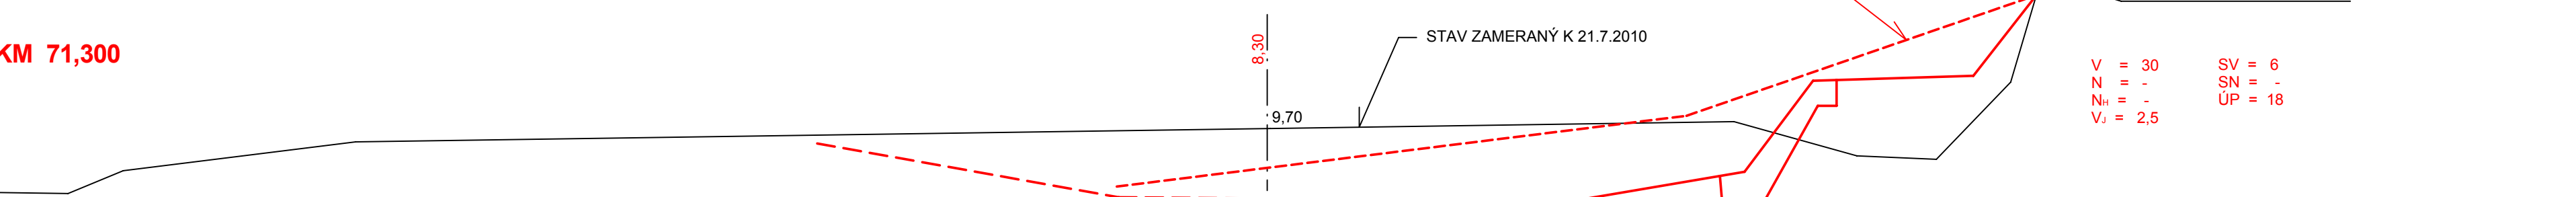


8 - KM 71,350

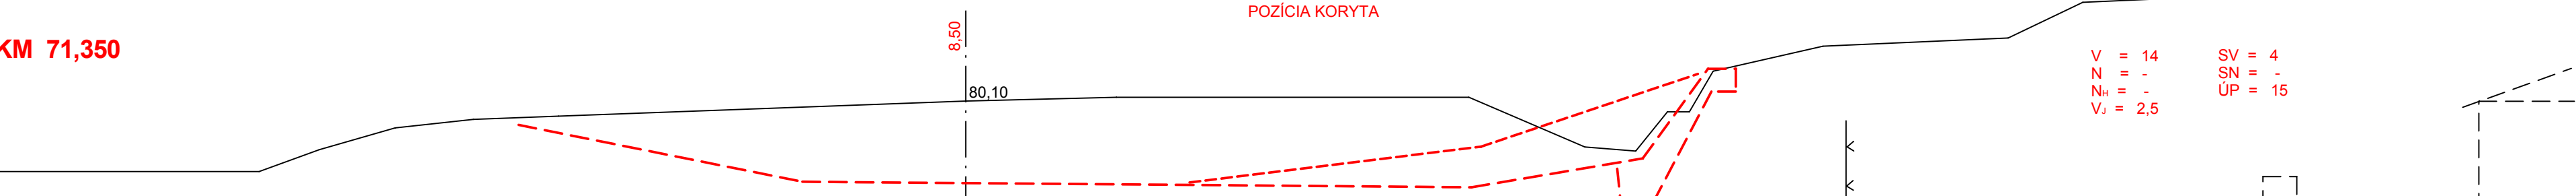

9 - KM 71,480

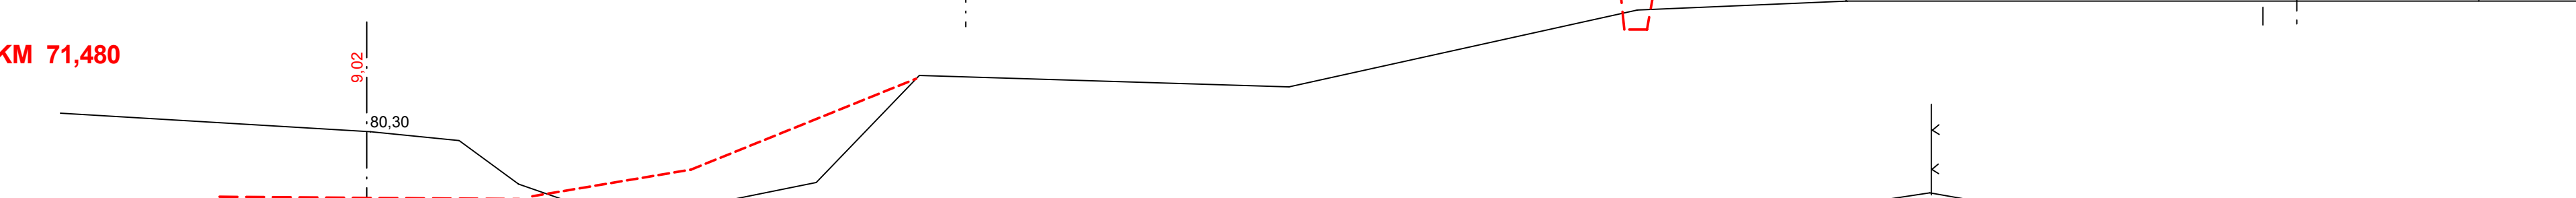


10 - KM 71,550

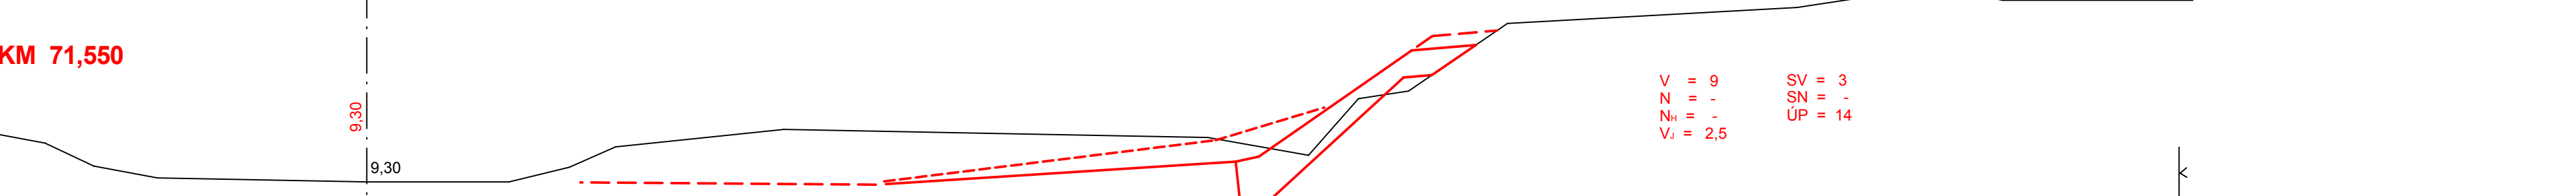

11 - KM 71,600



12 - KM 71,650

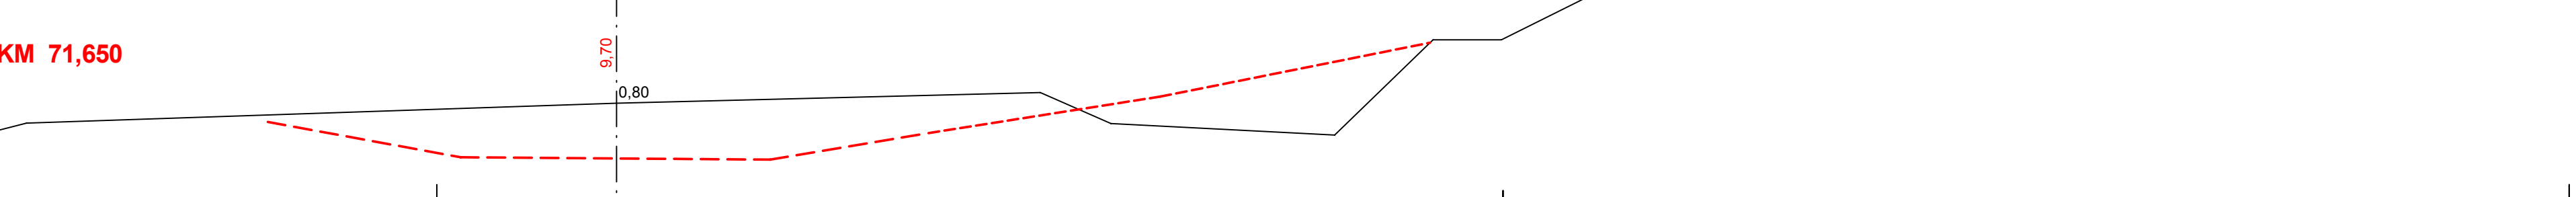


PREDPOKLADANÝ STAV PO ÚPRAVÁCH  
SPRÁVCOM TOKU SVP

STAV ZAMERANÝ K 21.7.2010


PRÁVDEPODOBNÁ BUDÚCA  
POZÍCIA KORYTA

M = 1 : 200 / 100

13 - KM 71,700

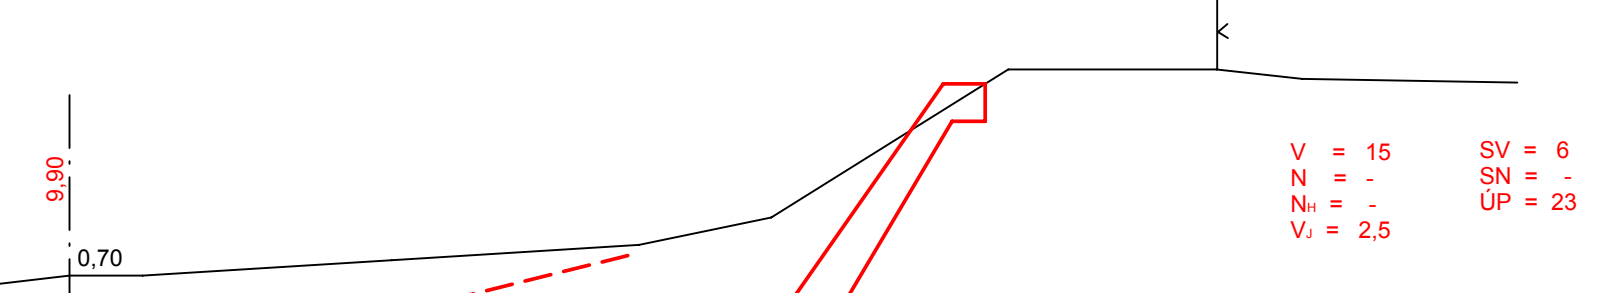

14 - KM 71,750

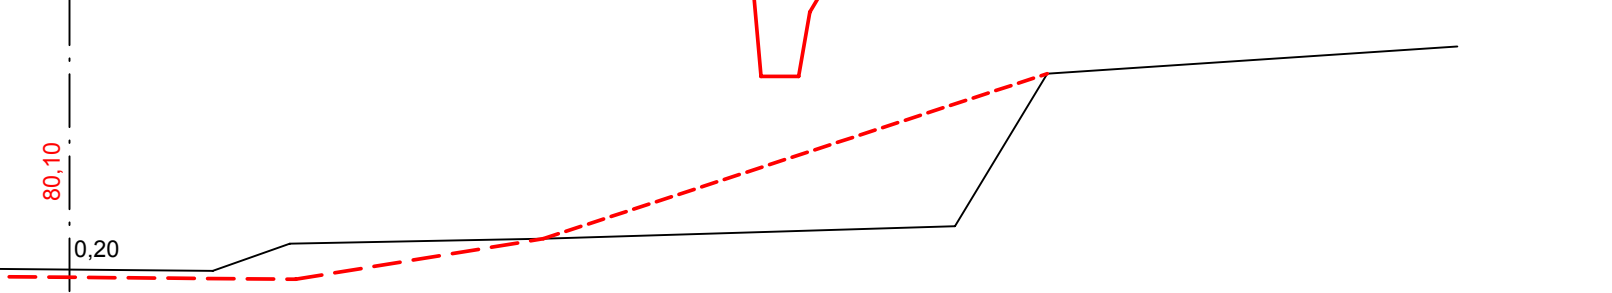

TENTO VÝKRES JE ORIGINAL. JEHO KOPÍROVANIE BEZ SÚHLASU AUTOROV JE NEPRÍPUSTNÉ.

<b>SO-01 STABILIZÁCIA HRANICE POZEMKU ŠS</b>		ZVÁZOK Č.
ZODPOVEDNÝ PROJEKTANT <b>ING. MOŤOVSKÝ</b>	VYPRACOVAL <b>ING. MOŤOVSKÝ</b>	
PROJEKTANT STAVBY <b>ING. MOŤOVSKÝ</b>	KRESLIL	
INVESTOR <b>LESY SR š.p. BANSKÁ BYSTRICA, NÁM. SNP 8, PSČ 985 66</b>		
MIESTO STAVBY <b>k.ú. VEĽKÝ ŠARIŠ</b>	PARCELNÉ ČÍSLO <b>2684/1</b>	
OKRES <b>PREŠOV</b>	KRAJ <b>PREŠOVSKÝ</b>	KLASIF. STAVBY <b>2   1   5   2</b>
NÁZOV STAVBY <b>STABILIZÁCIA HRANICE ŠKÔLKARSKEHO STREDISKA ŠARIŠ</b>	DÁTUM <b>08/2010</b>	
	MIERKA <b>1:200/100</b>	
	STUPEŇ <b>PD pre stav.konanie a realizáciu stavby</b>	
OBSAH VÝKRESU <b>Priečne profily</b>	ČÍSLO VÝKRESU <b>D.1.4.</b>	