


VZOROVÉ PRIEČNE REZY

M 1:50

OBJEKT Č.1 KM 0+000 - 1+500

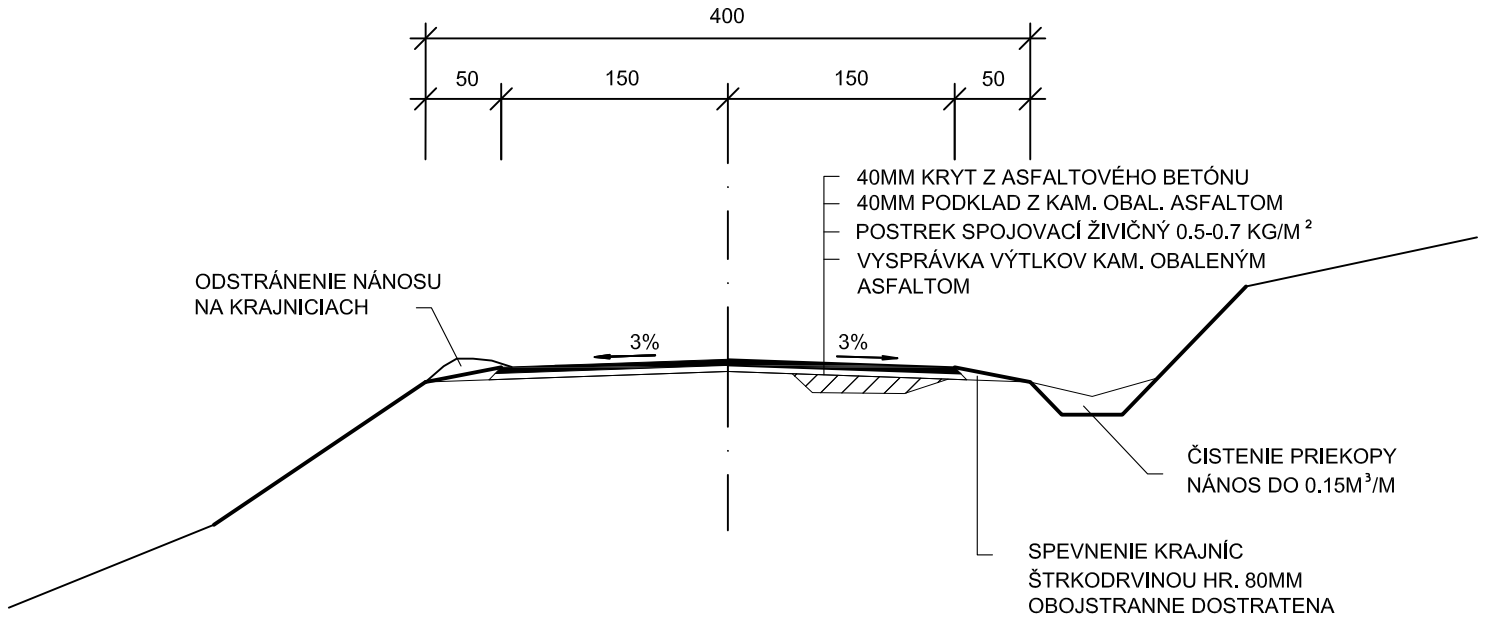

OBJEKT Č.2 KM 0+000 - 0+790

