



VETVA B

0.023000

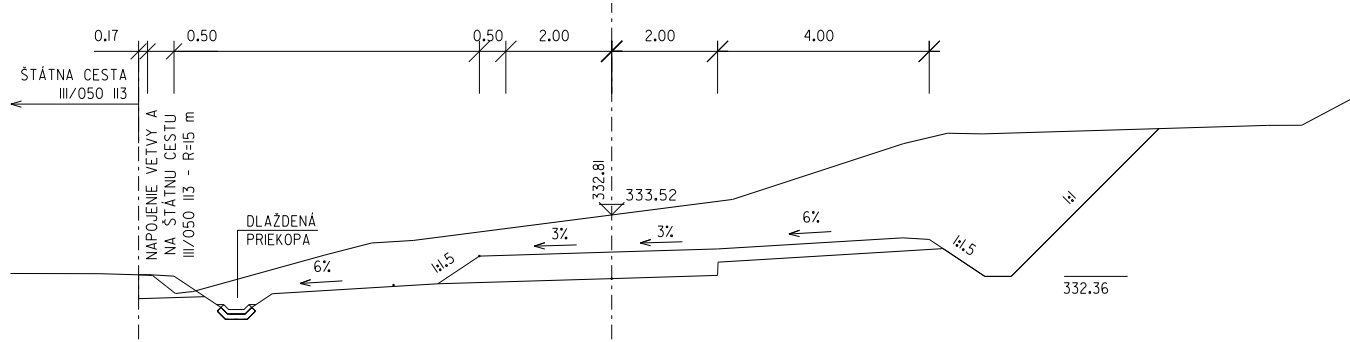

0.027028

RÚROVÝ PRIEPUST - PRIAMY VŤOK
TZP 60/200, sklon 4 ‰, dl. 14.0 m, $\alpha=90^\circ$

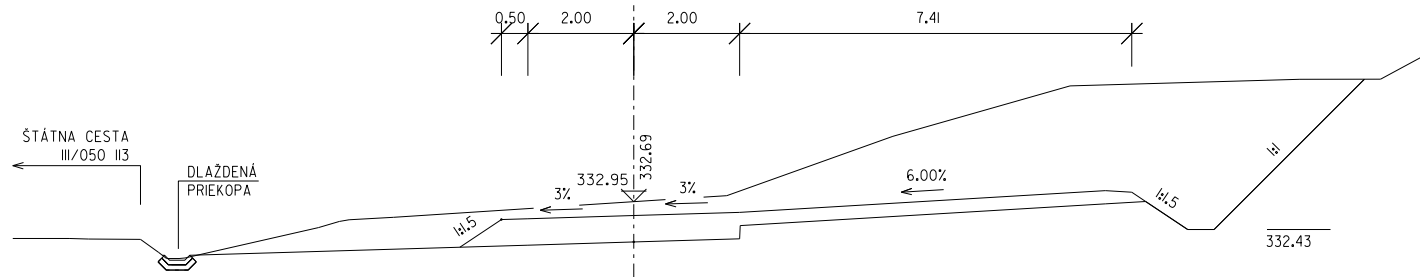

0.033069

